




SOUTH ELEVATION - MCLEAN STREET

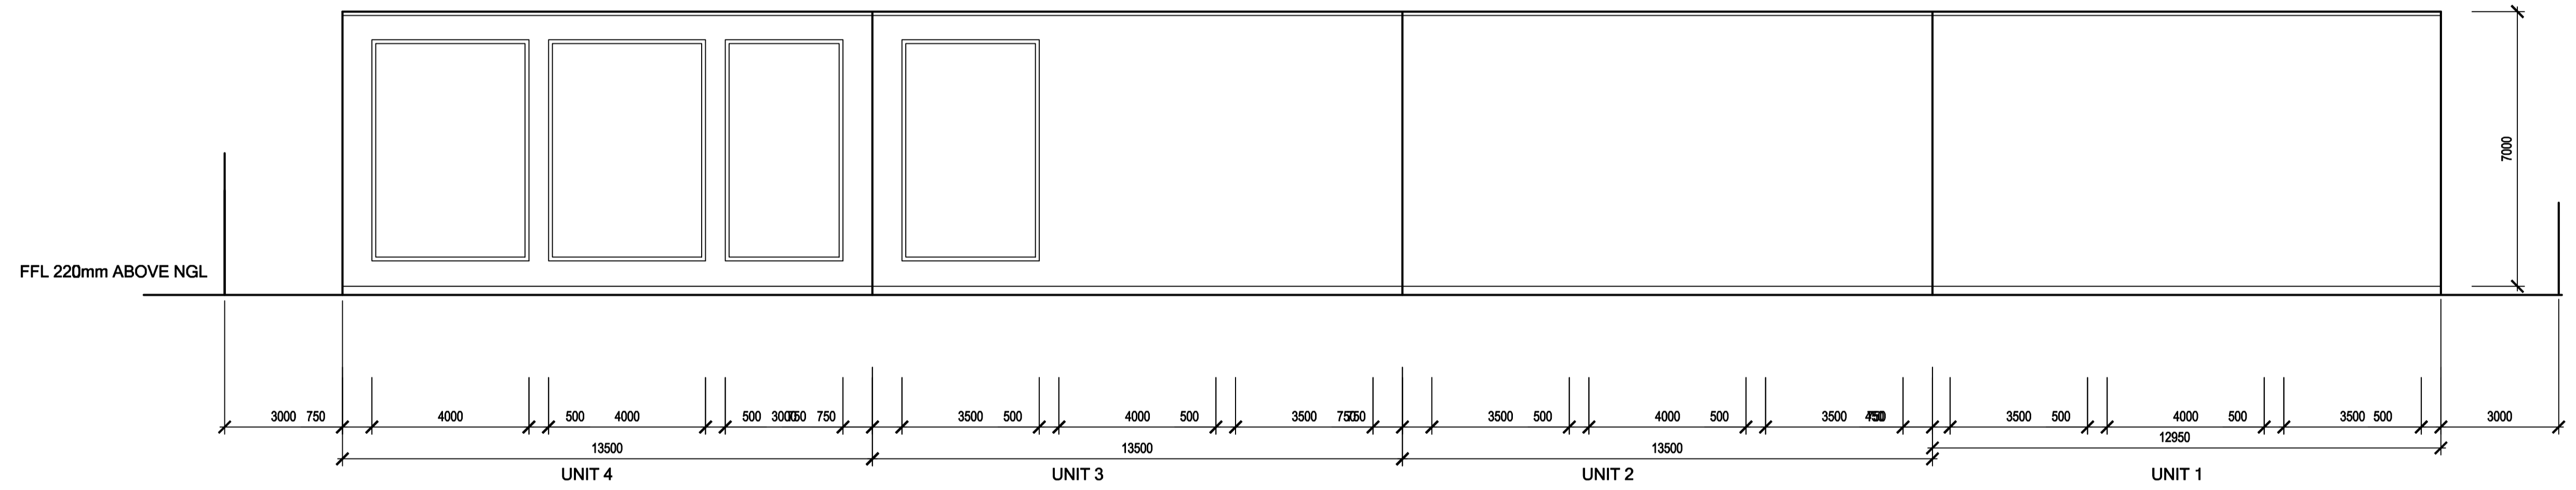

NORTH ELEVATION - REAR

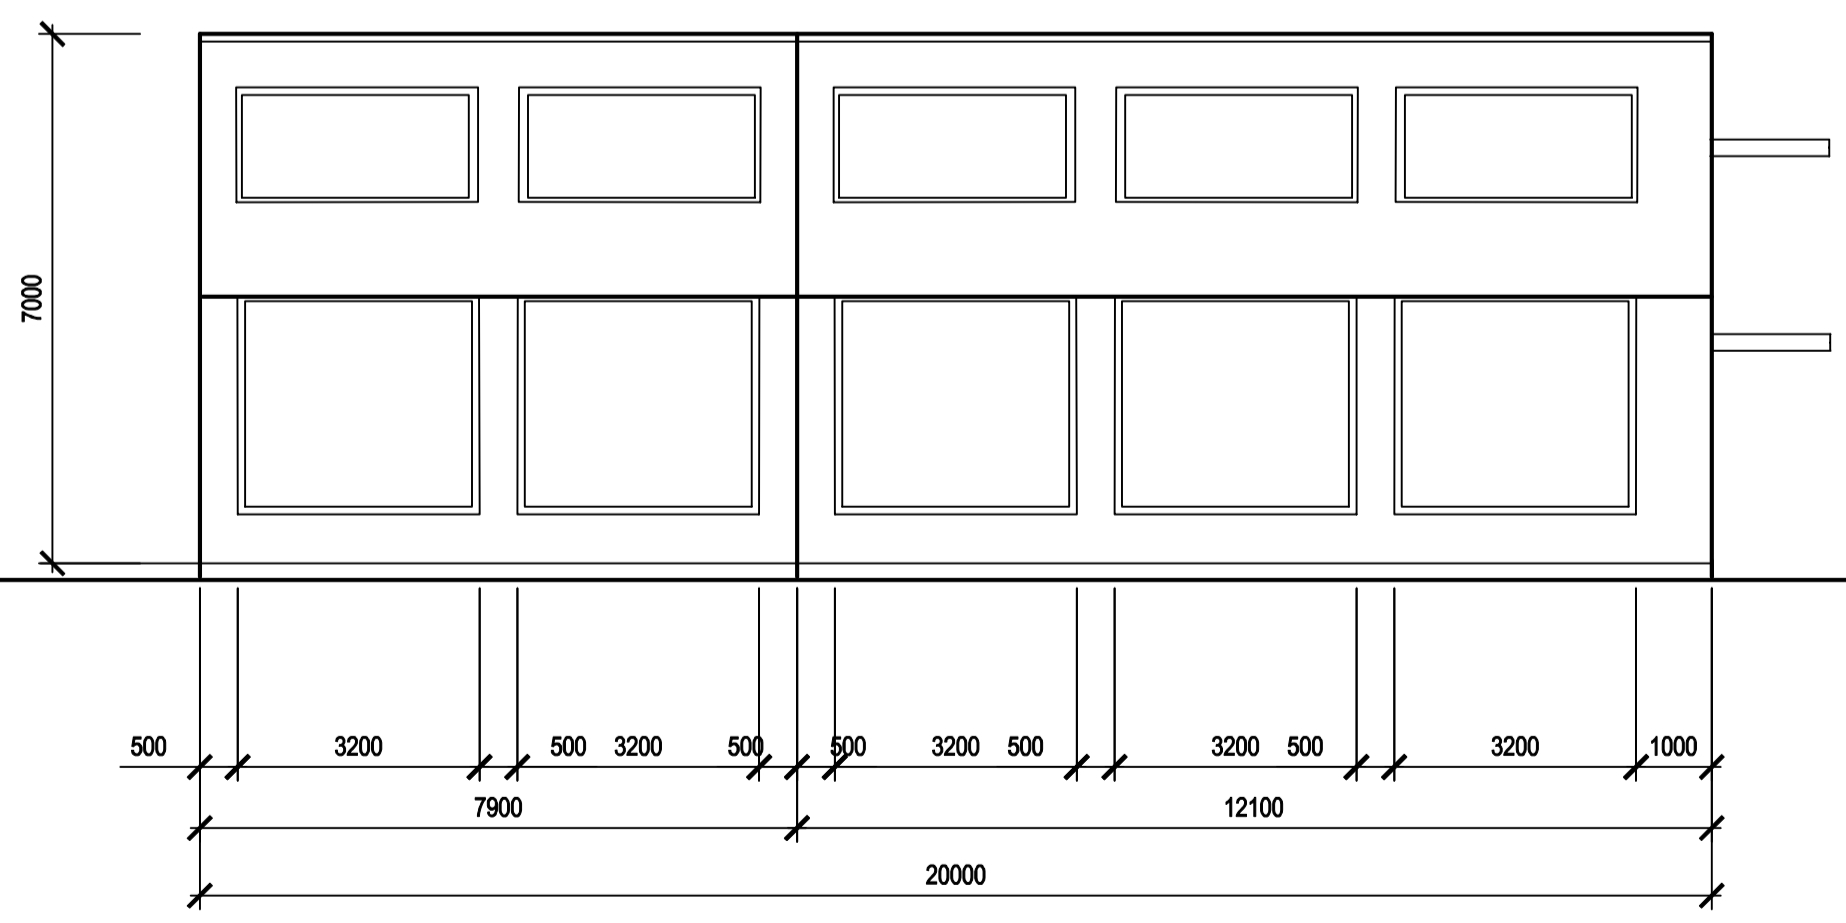

WEST ELEVATION - MAIN STREET

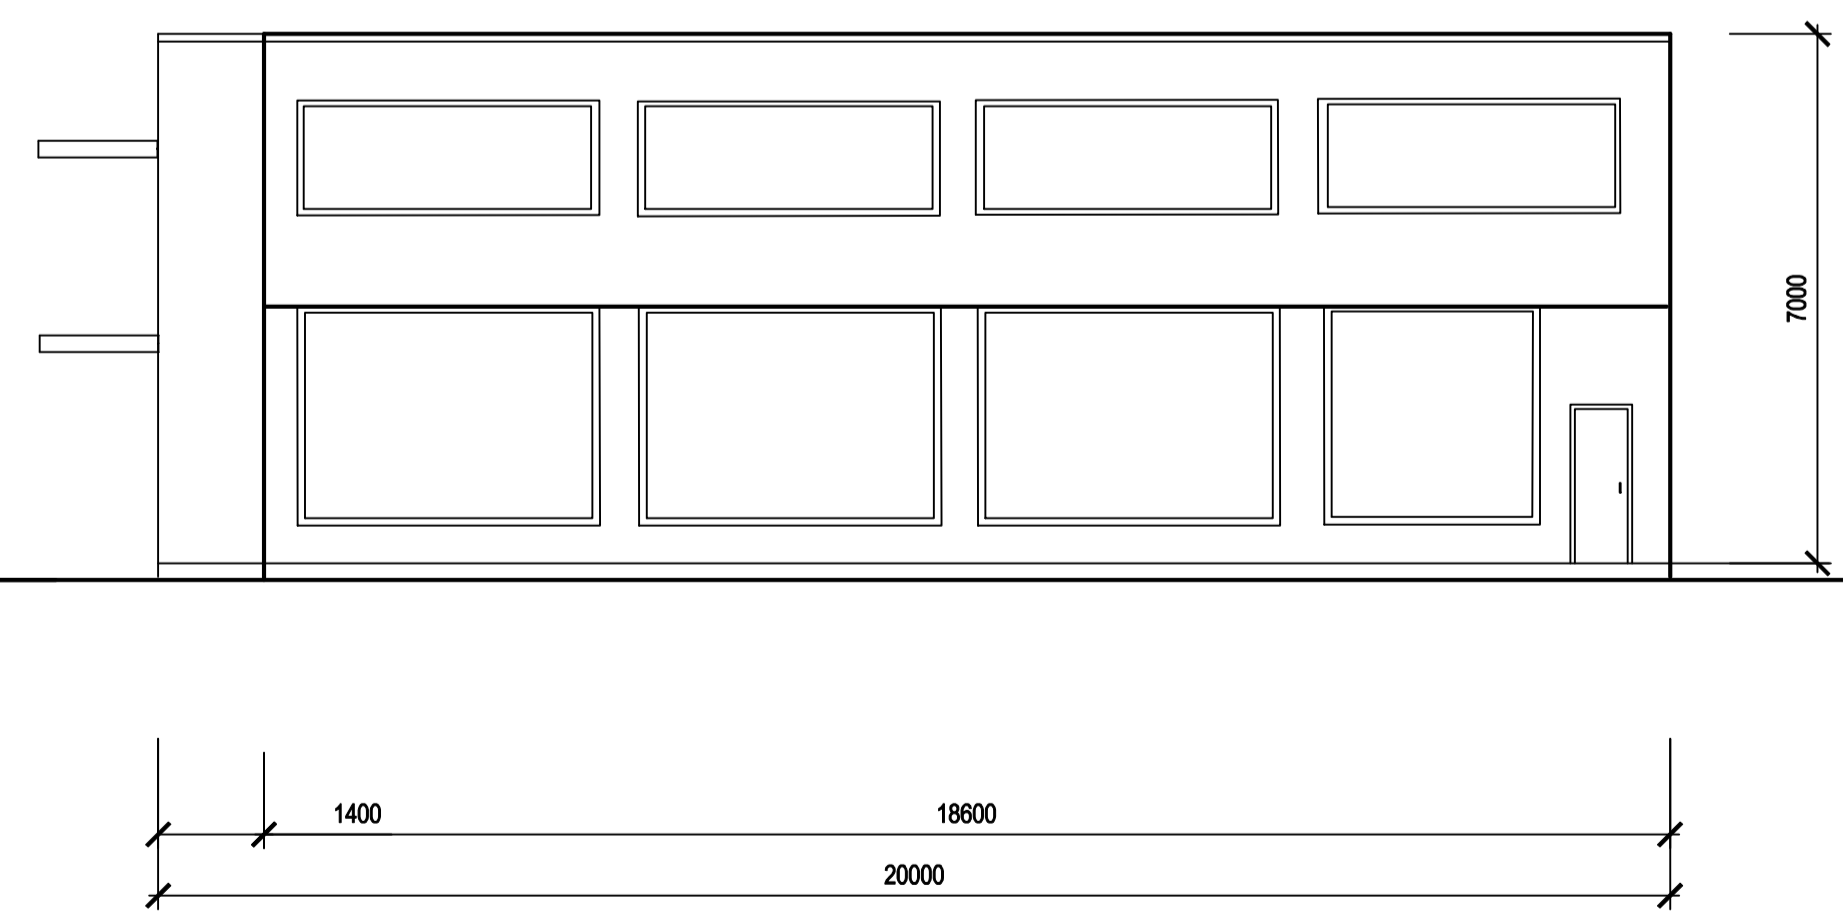

EAST ELEVATION - MYER COURT

Atelier	Relief Wall Sections (upper and lower) Roller Door Canopy over office
Dulux	
Parita	Upper Walls (above canopy level) Sign box background 1/2 strength Partita
Dulux	
Purebred	Lower Walls Window and Door
Dulux	
Roof: Zincalume	



<b>Town Planning HQ</b> 716 Anzac Highway Glenelg SA 5045 T: 08 8358 5346 M: 0419 846 435 W: www.townplanninghq.com.au	Job No. 20160708	Client Name GREG NELSON	Drawing No. 20160708-C025	Rev. A
	Project Title WAREHOUSE DEVELOPMENT		Scale 1:100	A1
	Drawing Title ELEVATIONS FOUR WAREHOUSES	Site Address 1 MYER COURT BEVERLEY, SA	Date 29.08.2016	Drawn by HIEP
Comments FOR DEVELOPMENT PLAN CONSENT NOT FOR CONSTRUCTION				